
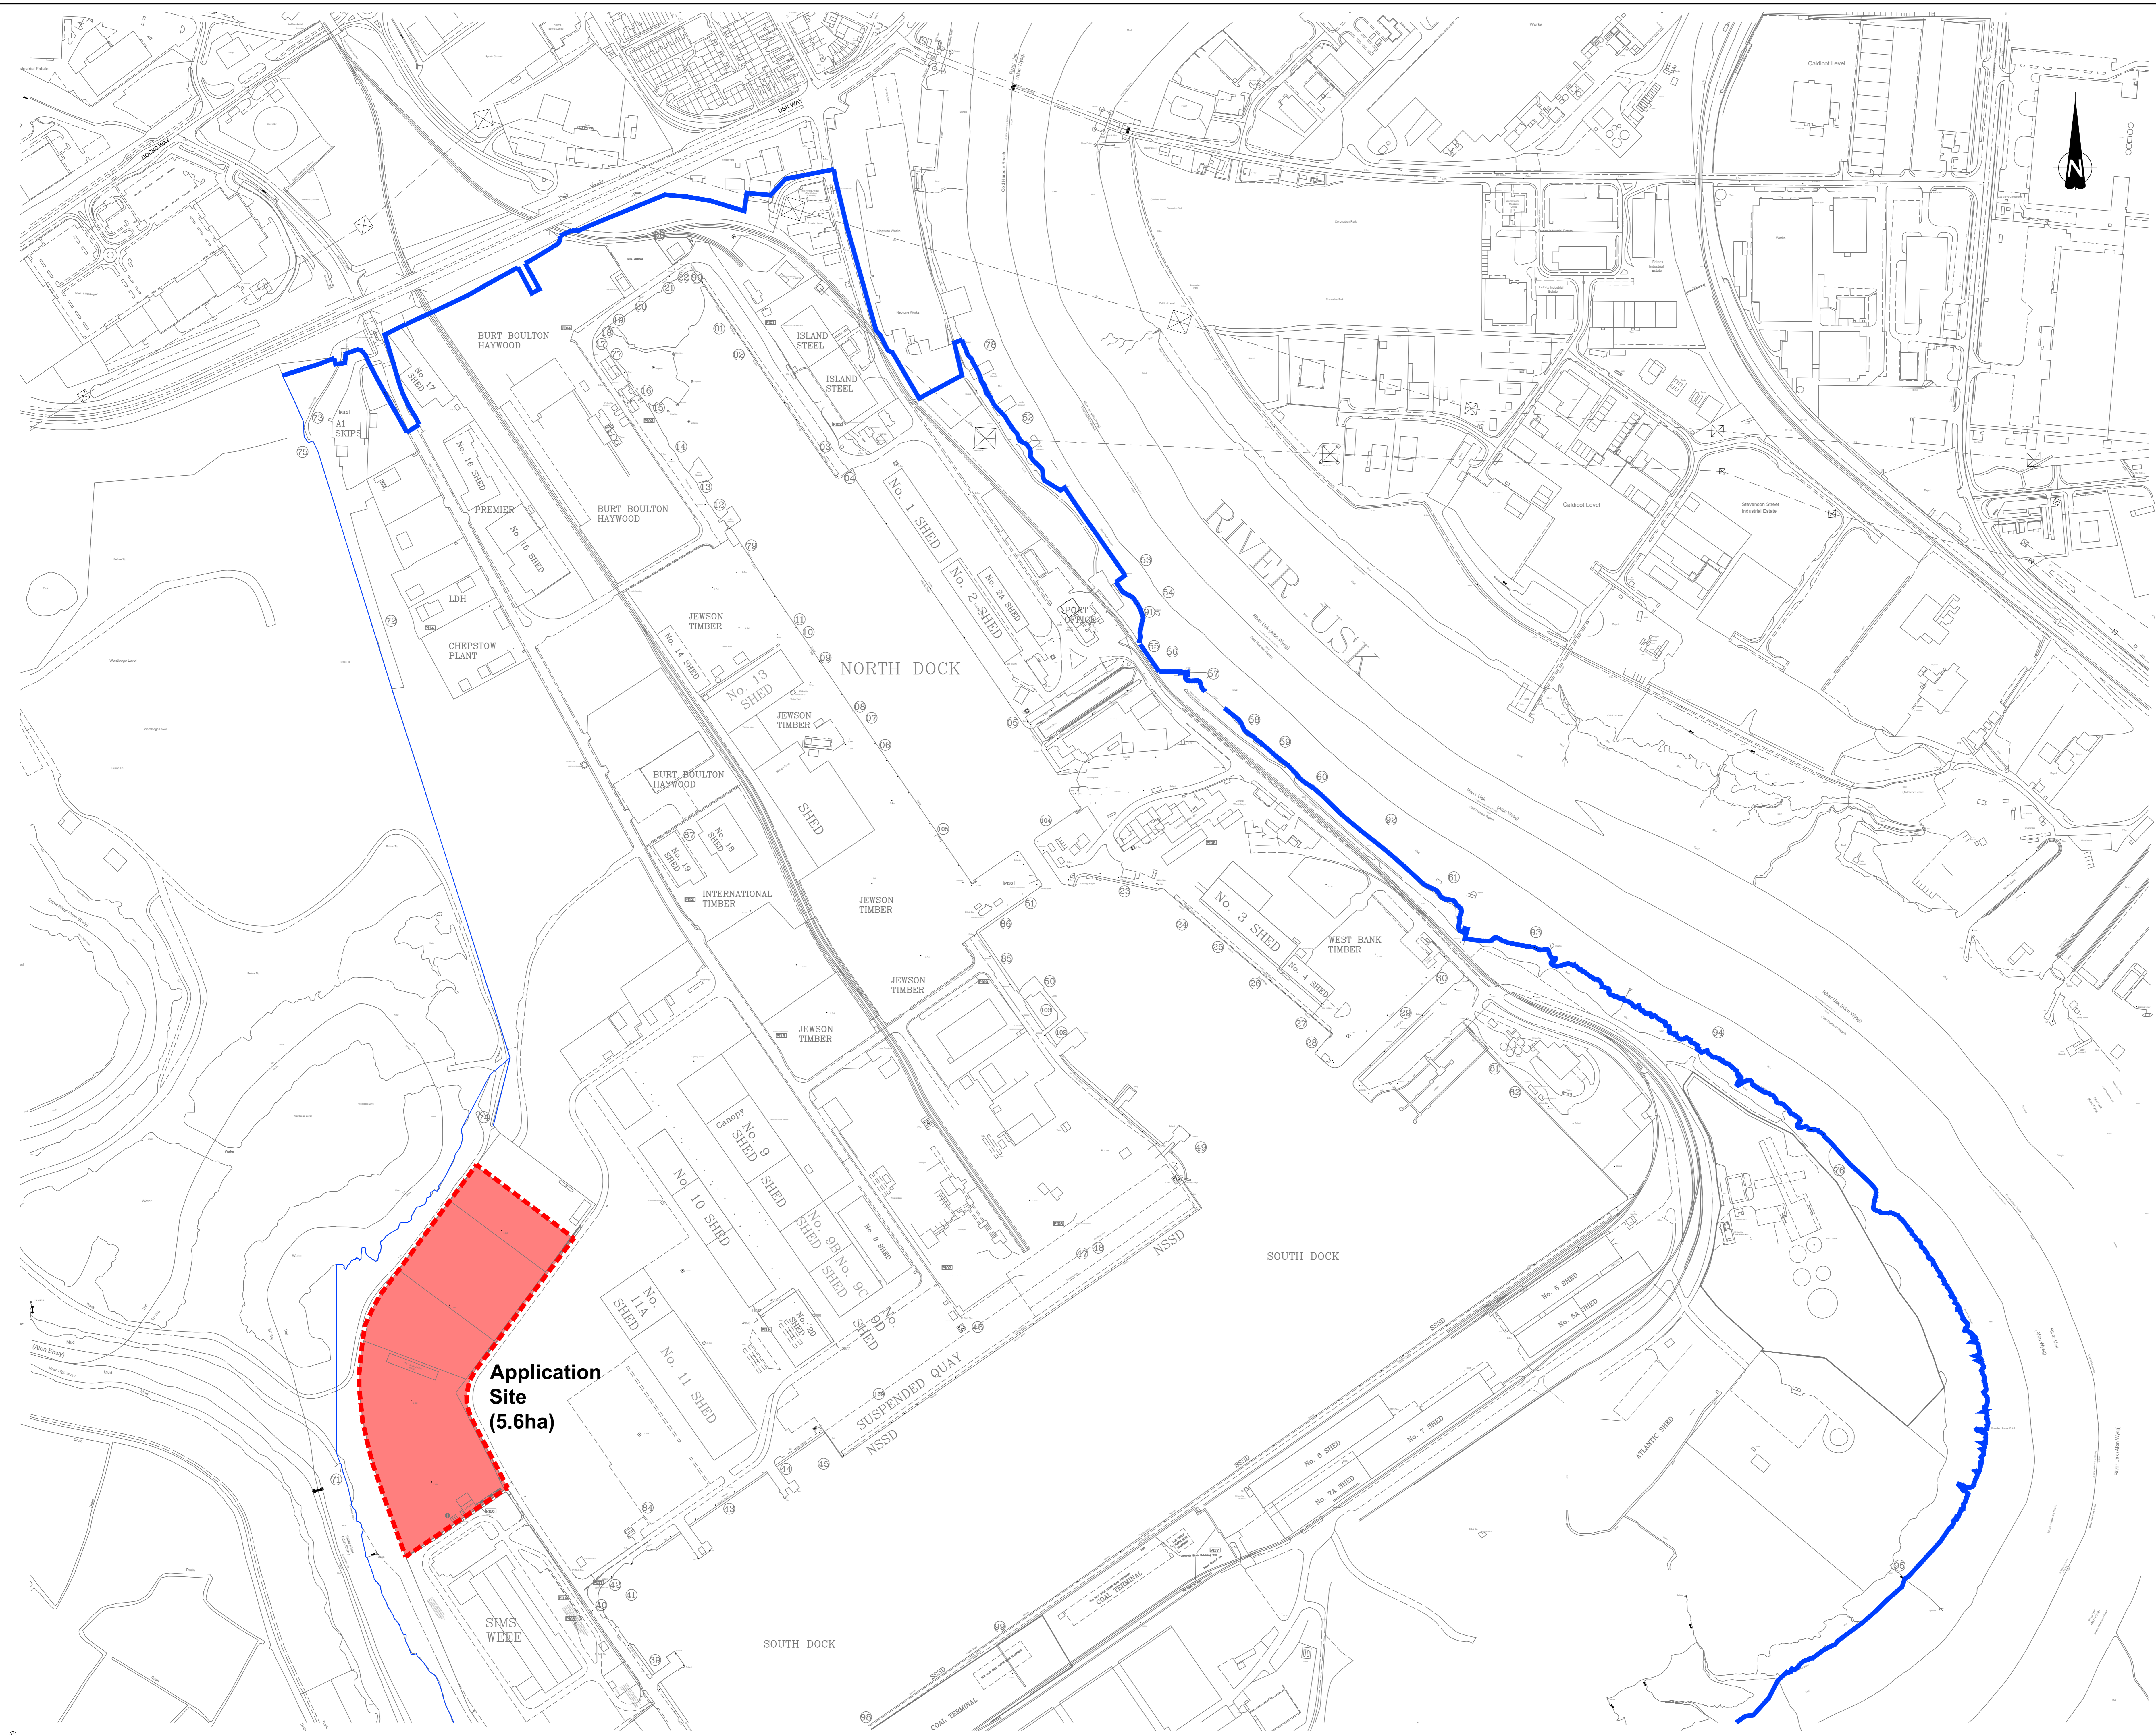


LEGEND  
 PORT BOUNDARY —————  
 PLANNING APPLICATION BOUNDARY - - - - -

- NOTES:  
 1. THIS DRAWING IS TO BE READ IN CONJUNCTION WITH THE FOLLOWING PLANS:-  
 CA12034-002 EXISTING SITE LAYOUT & ELEVATIONS  
 CA12034-003 PROPOSED SITE GENERAL ARRANGEMENTS AND BUILDING GROUP ELEVATIONS  
 CA12034-004 OFFICE AND AMENITIES BUILDING LAYOUT AND ELEVATIONS  
 CA12034-005 STORES BUILDING AND WASH-DOWN CANOPY LAYOUT AND ELEVATIONS  
 CA12034-006 INDICATIVE PRIMARY DRAINAGE LAYOUT

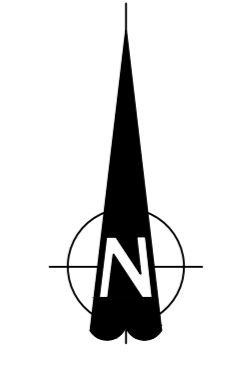

**Application Site (5.6ha)**

A	First Issue	20.06.21	PP	SW	SW
REVISION	DETAILS	DATE	ISSUED	BY	APP'D
CLIENT	ABP South Wales and Shortsea Ports				
PROJECT	Alexandra Docks, Newport Hill & Smith Compound Extension				
DRAWING TITLE	Site Location and Planning Application Boundary				
DRG No.	CA12034 - 001	REV	A		
DRG SIZE	A0	SCALE	1:2500	DATE	08.04.21
DRAWN BY	PP	CHECKED BY	SW	APPROVED BY	SW
		STONE ON TRENT TEL 01782 278700 WWW.WARDELL-ARMSTRONG.COM BIRMINGHAM GLASGOW BOLTON LEEDS CARDIFF LONDON CARLISLE MANCHESTER EDINBURGH NEWCASTLE UPON TYNE			