


Not to be used for navigation

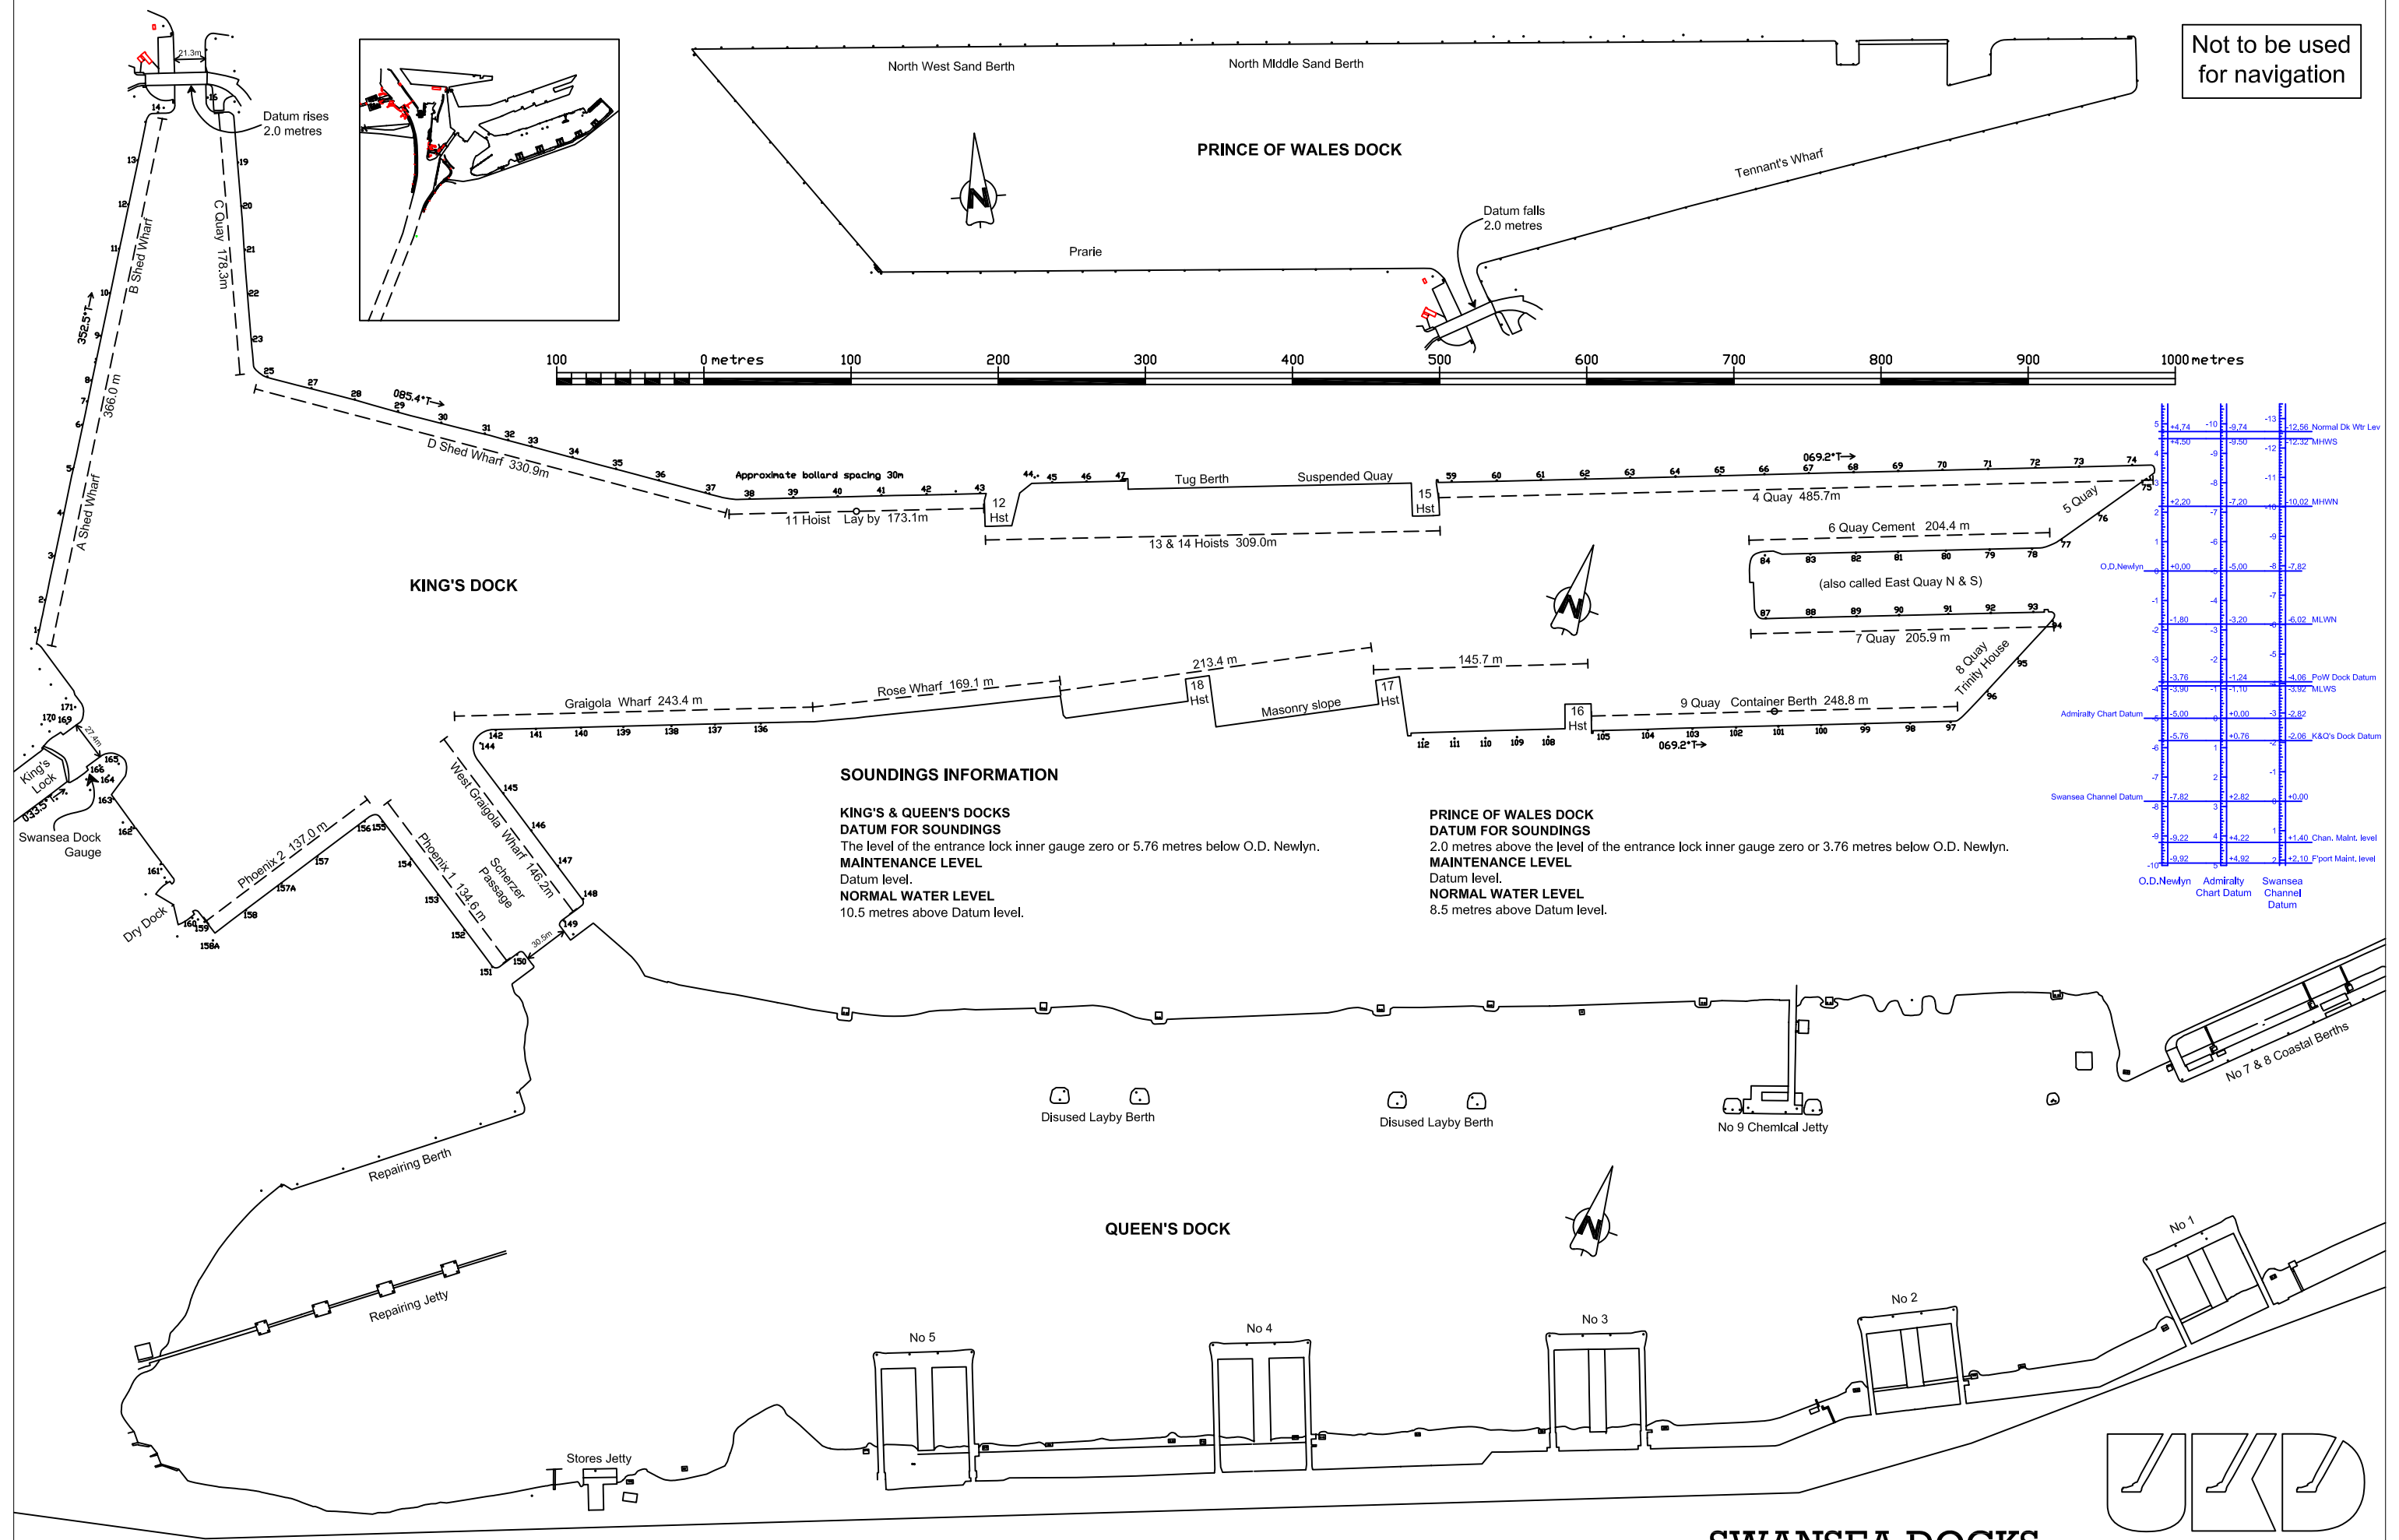

**KING'S DOCK**

**PRINCE OF WALES DOCK**

**QUEEN'S DOCK**

**SOUNDINGS INFORMATION**

**KING'S & QUEEN'S DOCKS**  
**DATUM FOR SOUNDINGS**  
 The level of the entrance lock inner gauge zero or 5.76 metres below O.D. Newlyn.  
**MAINTENANCE LEVEL**  
 Datum level.  
**NORMAL WATER LEVEL**  
 10.5 metres above Datum level.

**PRINCE OF WALES DOCK**  
**DATUM FOR SOUNDINGS**  
 2.0 metres above the level of the entrance lock inner gauge zero or 3.76 metres below O.D. Newlyn.  
**MAINTENANCE LEVEL**  
 Datum level.  
**NORMAL WATER LEVEL**  
 8.5 metres above Datum level.

5	+4.74	-10	-9.74	-13	-12.56	Normal Dk Wtr Lev
4	+4.50	-9	-9.50	-12	-12.32	MHWS
3	+2.20	-7	-7.20	-10	-10.02	MHWN
2	+0.00	-5	-5.00	-8	-7.82	O.D. Newlyn
1	-1.80	-3	-3.20	-6	-6.02	MLWN
0	-3.90	-1	-1.10	-4	-3.97	MLWS
-1	-5.00	0	+0.00	-3	-2.82	Admiralty Chart Datum
-2	-5.76	+1	+0.76	-2	-2.06	K&Q's Dock Datum
-3	-7.82	+2	+2.82	-1	+0.00	Swansea Channel Datum
-4	-9.22	+3	+4.22	0	+1.40	Chan. Maint. level
-5	-9.92	+4	+4.92	1	+2.10	Fport Maint. level
-6						
-7						
-8						
-9						
-10						

**SWANSEA DOCKS**  
**SCALE 1:4000**



DRAWN	AOZ	DATE	17/1/08
SWANSEA DOCKS			
PTS021/SD/000			